


# Suggested layout proposal!

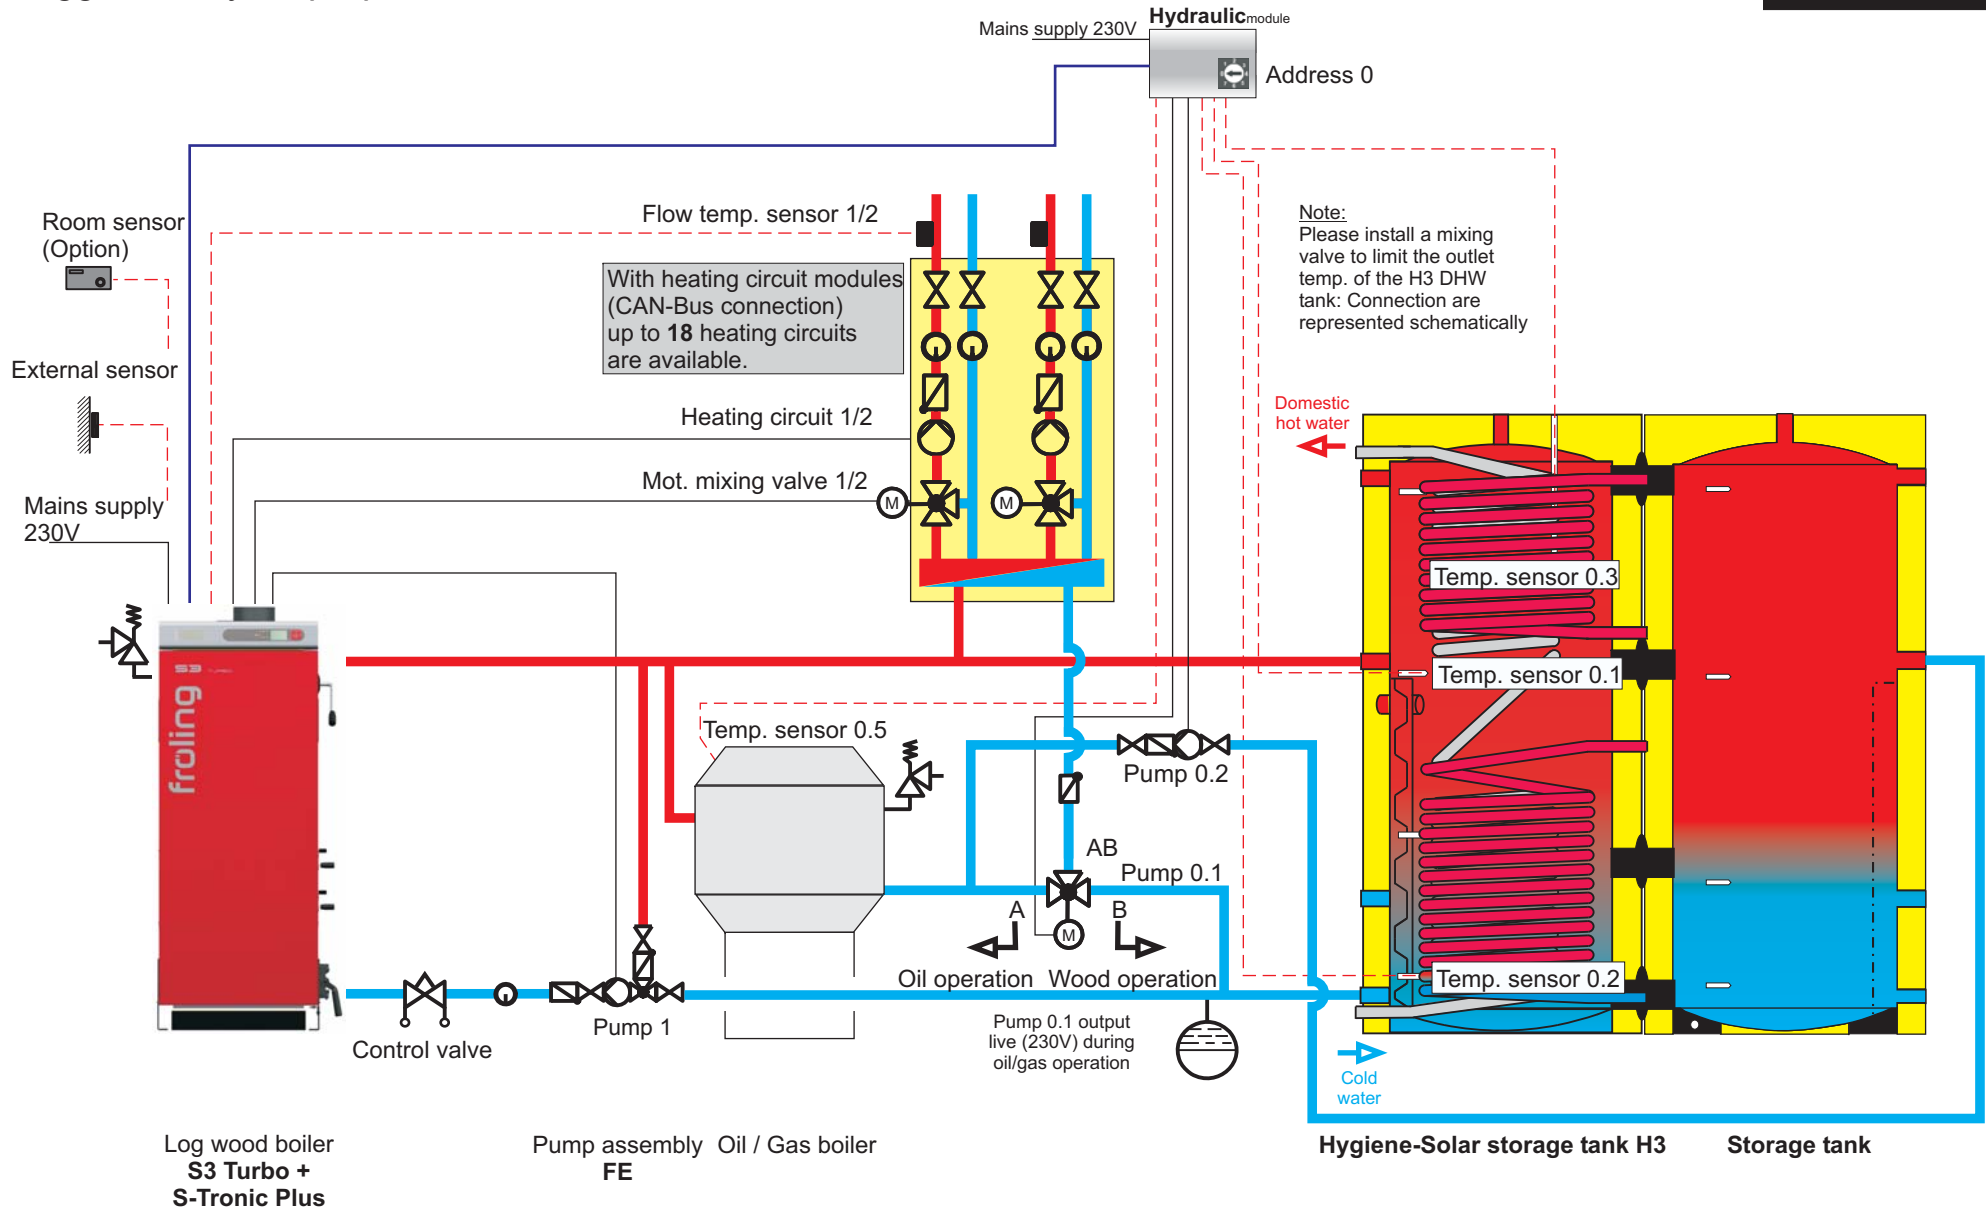

**Note:** Please set parameter in menu STORAGE TANK, item SERVICE, WHICH PUMP IS USED FOR THE STORAGE TANK to "Pump 1".  
 Set parameter in menu BOILER 2, item SERVICE, WHICH PUMP IS USED FOR UNLOADING FOLLOW-UP BOILER to "0.1"!



	Name	Date	Remarks
Signed	Krl	29.06.10	Rev. 08.09.10 Krl
Checked by	Dpl	29.06.10	Rev. 08.09.10 Dpl